




Notes:
 1. All dimensions and levels are given in the original scale to the extent of the work.
 2. The drawings are for the proposed work only and do not constitute a contract.
 3. The drawings are for the proposed work only and do not constitute a contract.

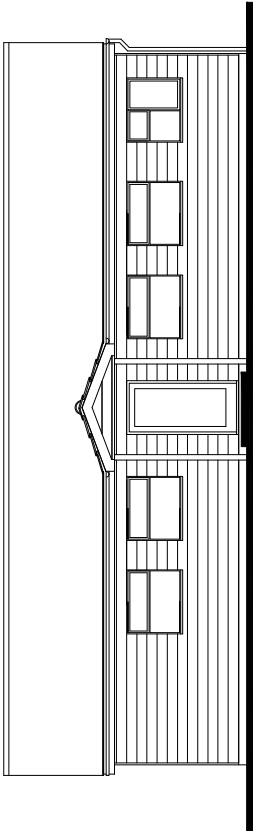


FRONT ELEVATION

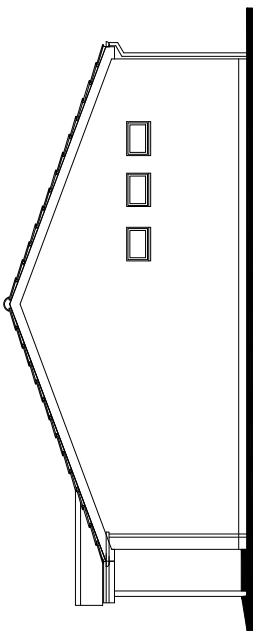


SIDE ELEVATION

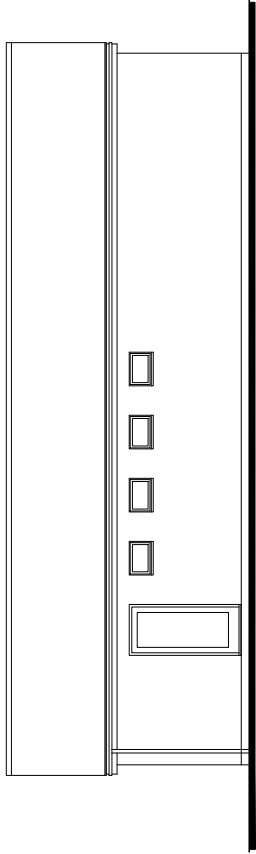


REAR ELEVATION

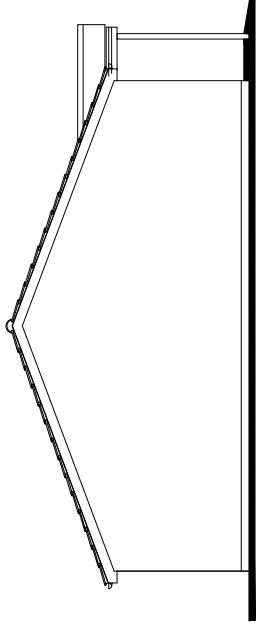

SIDE ELEVATION

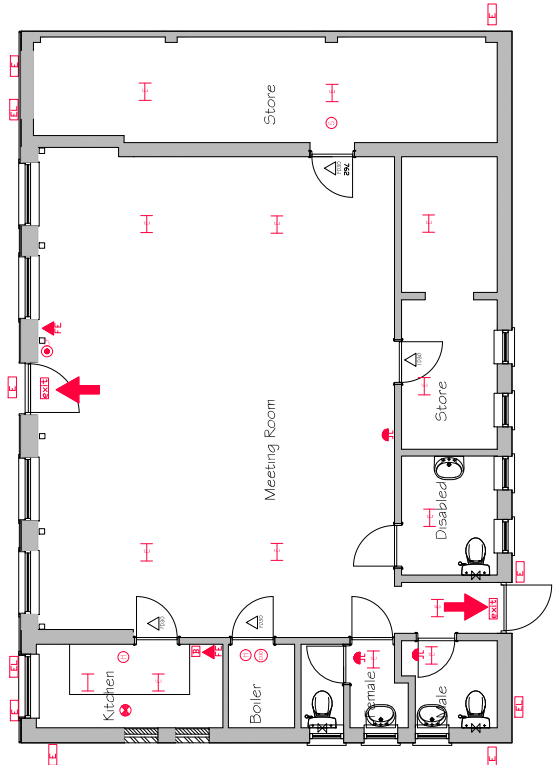

GROUND FLOOR PLAN

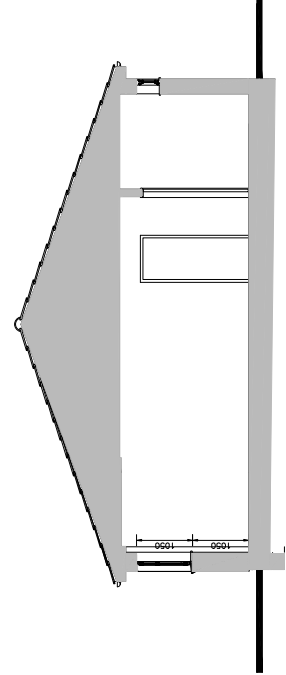

SECTION

Project
 Pavilion Extension
 Arborfield Park
 Swallowfield Road
 Arborfield, Berks.

Client
 Arborfield & Newlands
 Parish Council

Drawn by
 General Arrangement-Existing
 Floor Plan, Elevations & Section

Scale 1:50@A1 Date June 2023



Paul Edwards Architecture
 12 Sandy Lane, Bisham, Wokingham, Berks. RG41 4QB
 Tel: 0118 377-2295 Mob: 07831 837415 E-mail: p.edwards@paul-edwards-architect.co.uk

Job 2527 Dwg. 30
 CDR REFRACTS 2023